


FOR MAINTENANCE PURPOSES ONLY

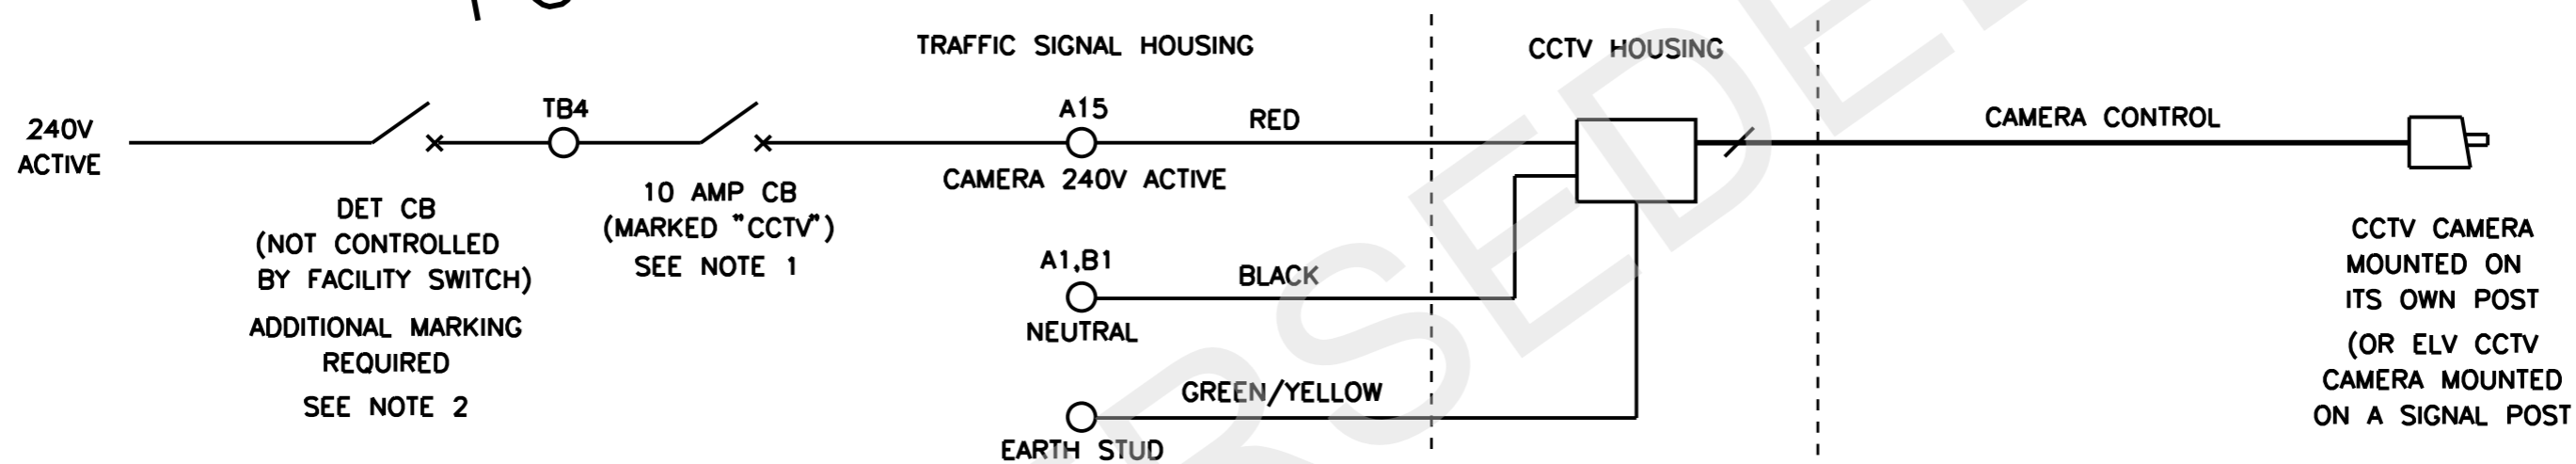

CONNECTION METHOD FOR CCTV WITH CAMERA INSTALLED ON AN EXCLUSIVE CAMERA MOUNTING POST;
OR FOR ELV CAMERA ON A TRAFFIC SIGNAL POST

NOTES

1. THE 10 AMP CB IS TO BE MOUNTED IN TRAFFIC SIGNAL HOUSING AND CLEARLY AND INDELIBLY MARKED "CCTV".
2. DET CB IS TO BE CLEARLY AND INDELIBLY LABELLED "FEEDS CCTV - DO NOT SWITCH OFF UNLESS IN EMERGENCY".

A ORIGINAL ISSUE

REFERENCE DRAWINGS

ROADS AND TRAFFIC AUTHORITY OF NSW
TRAFFIC SIGNALS

CONNECTION METHODS FOR POWER SUPPLY
TO CCTV HOUSINGS FROM THE
TRAFFIC SIGNAL HOUSING
FOR CONTROLLERS TO SPEC. TSC/4

SCALE

SUPERSEDES: VE539-31	
DRAWN	IH 16-04-2009
CHECKED	BWT 11-05-2009
PASSED	BWT 11-05-2009

APPROVED: P. FIRKIN
VIDEO SYSTEMS MANAGER
DATE: 20-05-2009

ISSUE	A								
-------	---	--	--	--	--	--	--	--	--

VE539-33